


JUDETUL SATU MARE

JUDETUL MARAMUREȘ

ZONA STUDIATA

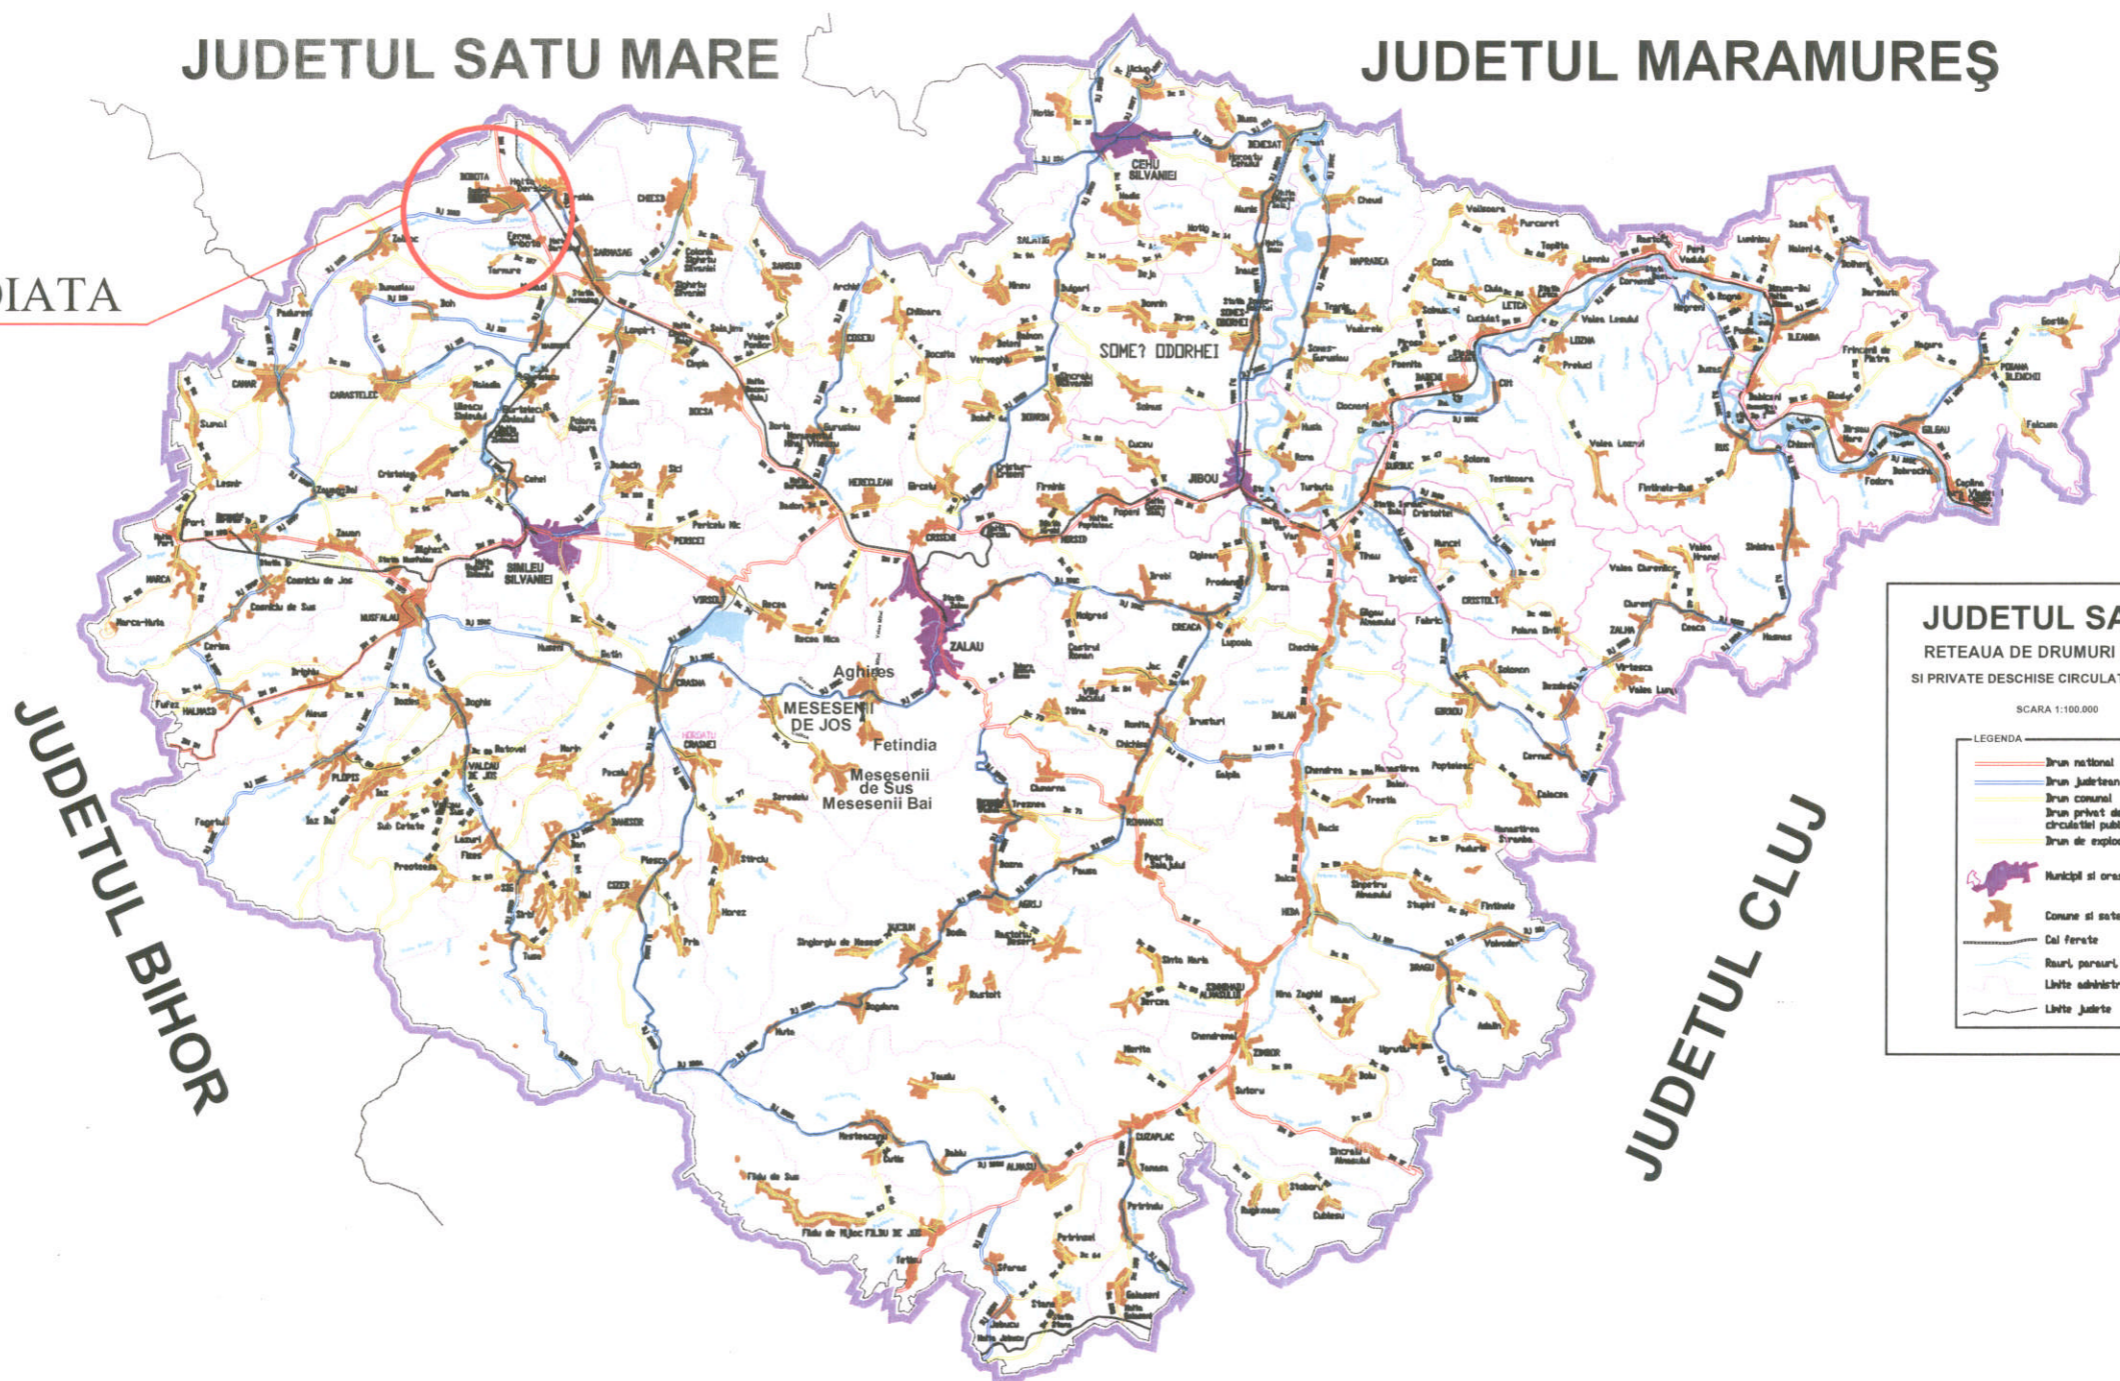

JUDETUL SALAJ
 RETEAUA DE DRUMURI PUBLICE
 SI PRIVATE DESCHISE CIRCULATIEI PUBLICE

SCARA 1:100.000

LEGENDA

- Drum national
- Drum judetean
- Drum comunal
- Drum privat deschis circulatiei publice
- Drum de exploatare
- Municipii si orase
- Comune si sate
- Cai ferate
- Rauri, paururi, canale
- Linite administrative
- Linite judetee



Verificator /Expert	Nume	Semnatura	Cerinta	Referat/Expertiza Nr. /Data		
SC BLACK LINE SRL Loc Dersida, com Bobota, nr 248/A, jud Salaj C.U.I RO 1767547 tel. 0722124208				Beneficiar:	COMUNA BOBOTA str. Principala, nr.82/A, loc. Bobota,com. Bobota, jud. Salaj,	Proiect 16/2016
				Obiectiv:	MODERNIZARE A 3 KM DE STRAZI COMUNA BOBOTA, LOC. BOBOTA	Faza: S.F
SPECIFICATIE	NUME	SEMNATURA	SCARA	Titlu plansa: PLAN DE INCADRARE IN TERITORIU		
SEF. PROIECT	ing. Sabau D.		1: ...			
MASURAT	ing. Sabau D.		DATA			
REDACTAT	ing. Sabau D.		VIII-2016	Plansa nr T-01		