


JUDETUL SATU MARE

JUDETUL MARAMUREȘ

ZONA STUDIATA

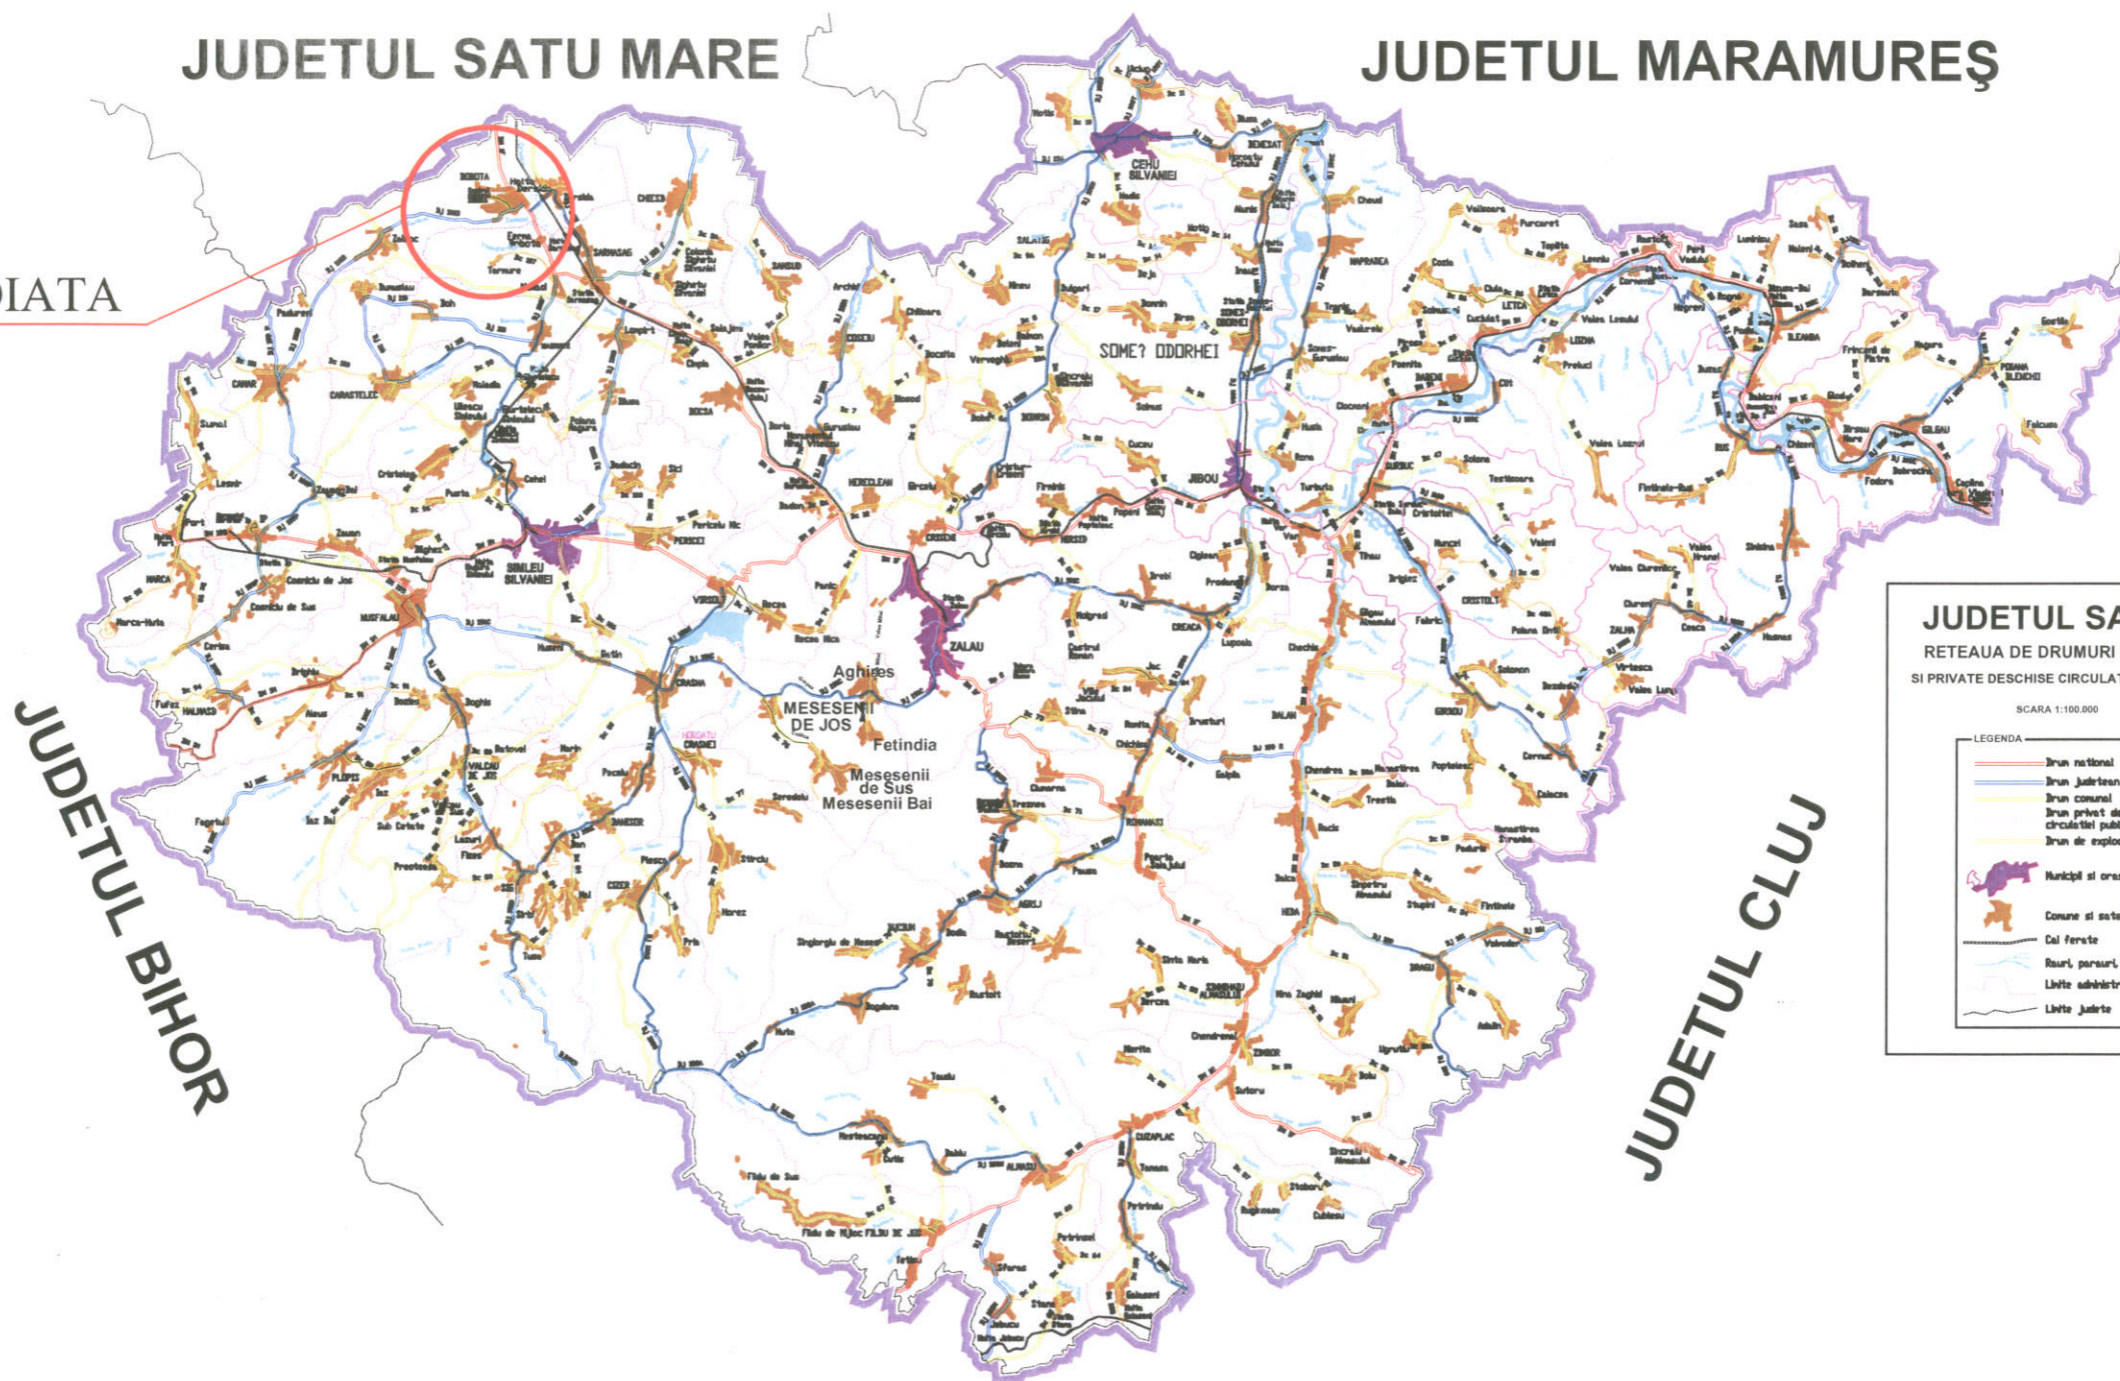

JUDETUL SALAJ
 RETEAUA DE DRUMURI PUBLICE
 SI PRIVATE DESCHISE CIRCULATIEI PUBLICE

SCARA 1:100.000

LEGENDA

- Drum national
- Drum judetean
- Drum comunal
- Drum privat deschis circulatiei publice
- Drum de exploatare
- Municipii si orase
- Comune si sate
- Cai ferate
- Rauri, paururi, canale
- Linite administrative
- Linite judetee



Verificator /Expert	Nume	Semnatura	Cerinta	Referat/Expertiza Nr. /Data	
SC BLACK LINE SRL Loc Dersida, com Bobota, nr 248/A, jud Salaj C.U.I RO 1767547 tel. 0722124208				Beneficiar:	Proiect
				COMUNA BOBOTA str. Principala, nr.82/A, loc. Bobota,com. Bobota, jud. Salaj,	16/2016
SPECIFICATIE	NUME	SEMNTATURA	SCARA	Obiectiv:	Faza:
SEF. PROIECT	ing. Sabau D.		1: ...	MODERNIZARE A 3 KM DE STRAZI COMUNA BOBOTA, LOC. BOBOTA	S.F
MASURAT	ing. Sabau D.		DATA	Amplasament: Intravilan loc. Bobota, com. Bobota, jud. Salaj	Plansa nr
REDACTAT	ing. Sabau D.		VIII-2016	Titlu plansa: <i>PLAN DE INCADRARE IN TERITORIU</i>	T-01